


PULLMAN-STANDARD CAR MANUFACTURING COMPANY  
PULLMAN CAR WORKS  
CHICAGO


**SLEEPING CAR FLOOR PLAN NR 4184-A**  
4-BEDROOM'S, 4-OPEN SECTIONS, B-DUPLEX ROOMETTE

9/ - B- 6/	TRACING No.
K	ISSUE

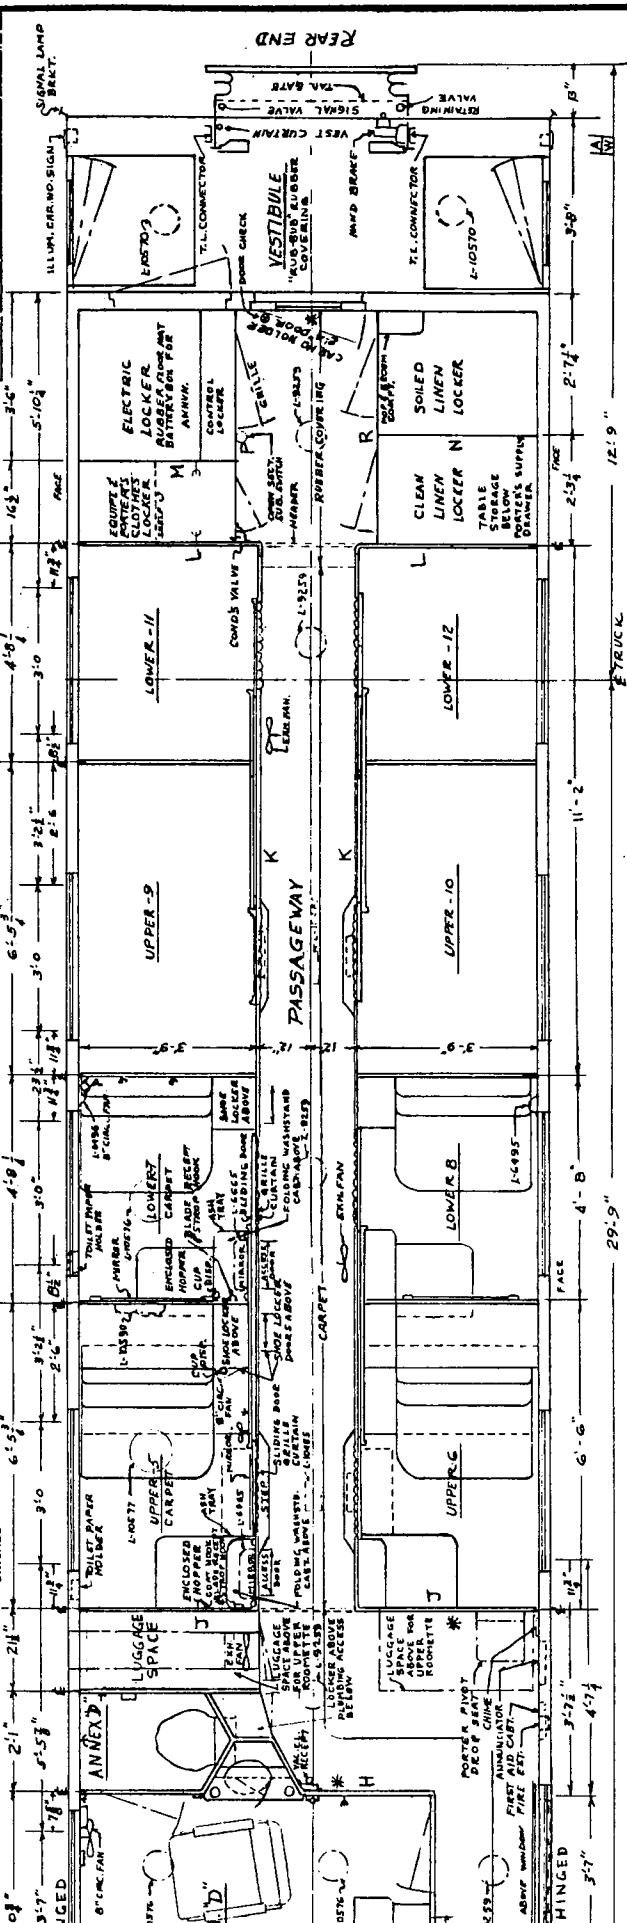

**APPROVED DESIGN**

REVISIONS:  
NO. 1: CORRECTED DIMENSIONS AND NOTES.  
NO. 2: ADDED DETAILS FOR ELECTRICAL AND PLUMBING.  
NO. 3: REVISED MATERIAL SPECIFICATIONS.  
NO. 4: FINAL APPROVAL AND SIGNATURES.

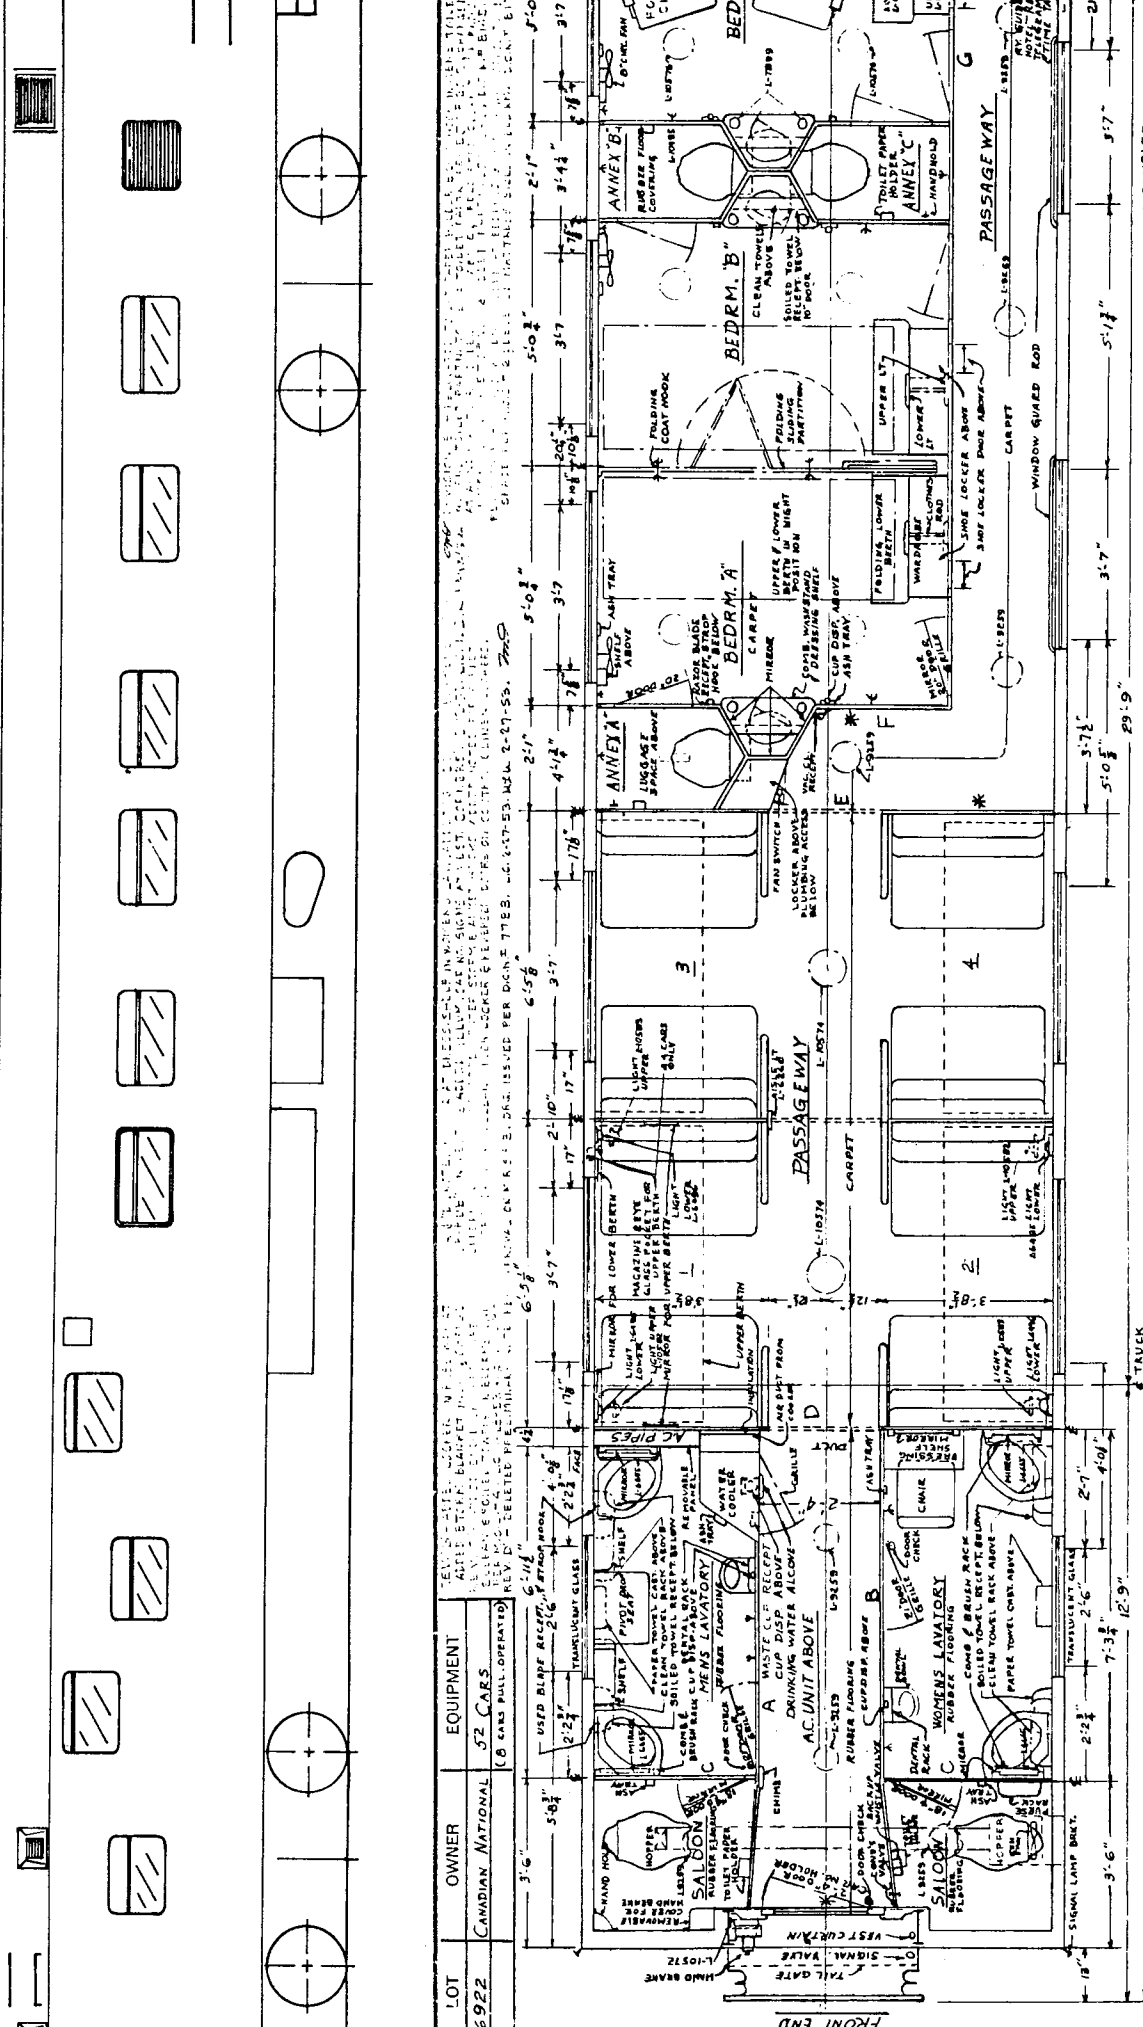

LOT	OWNER	EQUIPMENT
6922	CANADIAN NATIONAL	32 CARS (8 CARS FULL OPERATED)

<input type="checkbox"/>	<input type="checkbox"/>	<input type="checkbox"/>	<input type="checkbox"/>	<input type="checkbox"/>	<input type="checkbox"/>	<input type="checkbox"/>	<input type="checkbox"/>	<input type="checkbox"/>
--------------------------	--------------------------	--------------------------	--------------------------	--------------------------	--------------------------	--------------------------	--------------------------	--------------------------

REVISIONS: 1. REVISED TO SHOW... 2. REVISED TO SHOW... 3. REVISED TO SHOW... 4. REVISED TO SHOW...

DRAWN	TRACED	CHECKED	APPROVED